


TYPICAL TRAPEZOIDAL SECTION

FOR CHANNELS GREATER THAN 5' VERTICAL HEIGHT, AN ADDITIONAL ROW OF WEEP HOLES TO BE INSTALLED AT THE MIDPOINT OF THE CHANNEL WALL

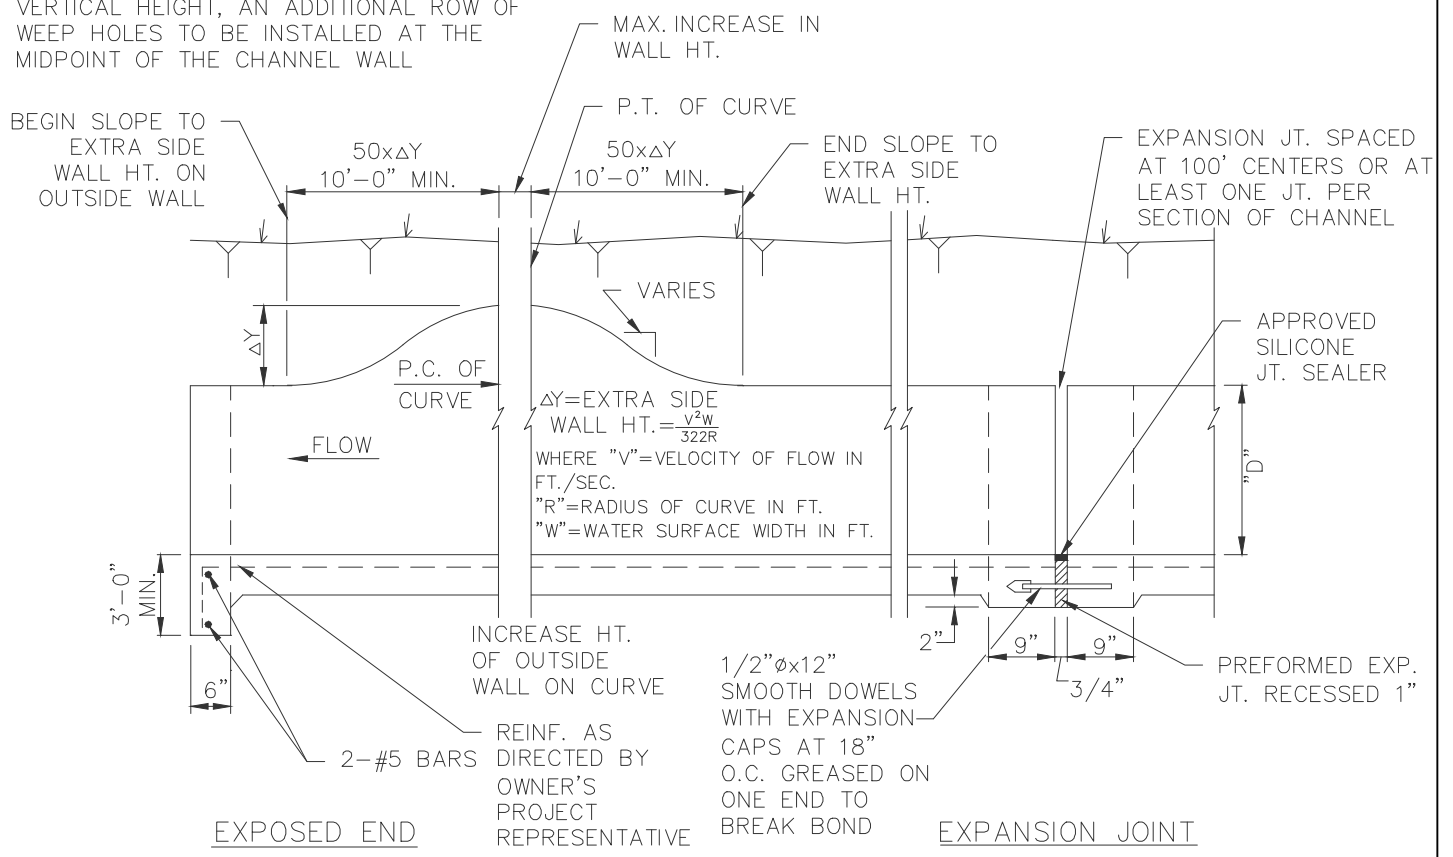

DETAILS OF REINFORCED CONCRETE CHANNEL LINER



STORM DRAIN CONSTRUCTION DETAILS
REINFORCED CONCRETE CHANNEL LINER

REVISION DATE:
2/1/2024

SHEET: D-02