


COUPLING OF R.C.C. PIPES OF DIFFERENT DIAMETERS

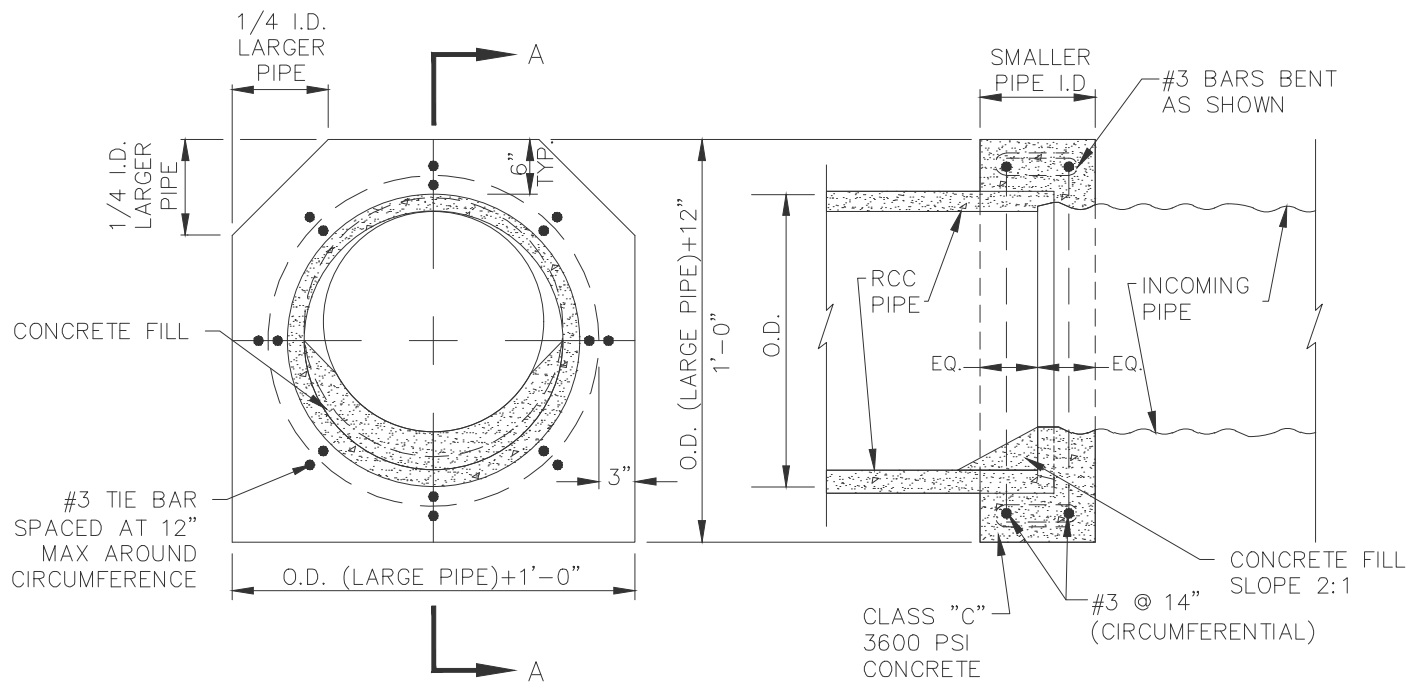

COUPLING OF RCCP TO PIPE OF ANOTHER MATERIAL

PROCEDURE/DETAILS ON THIS SHEET WILL ONLY BE USED WHEN A PREFABRICATED REDUCTION IS NOT AVAILABLE OR POSSIBLE.



**STORM DRAIN CONSTRUCTION DETAILS**  
**CONCRETE COLLAR**

REVISION DATE:  
2/1/2024

SHEET: D-08